


FIN DETAIL

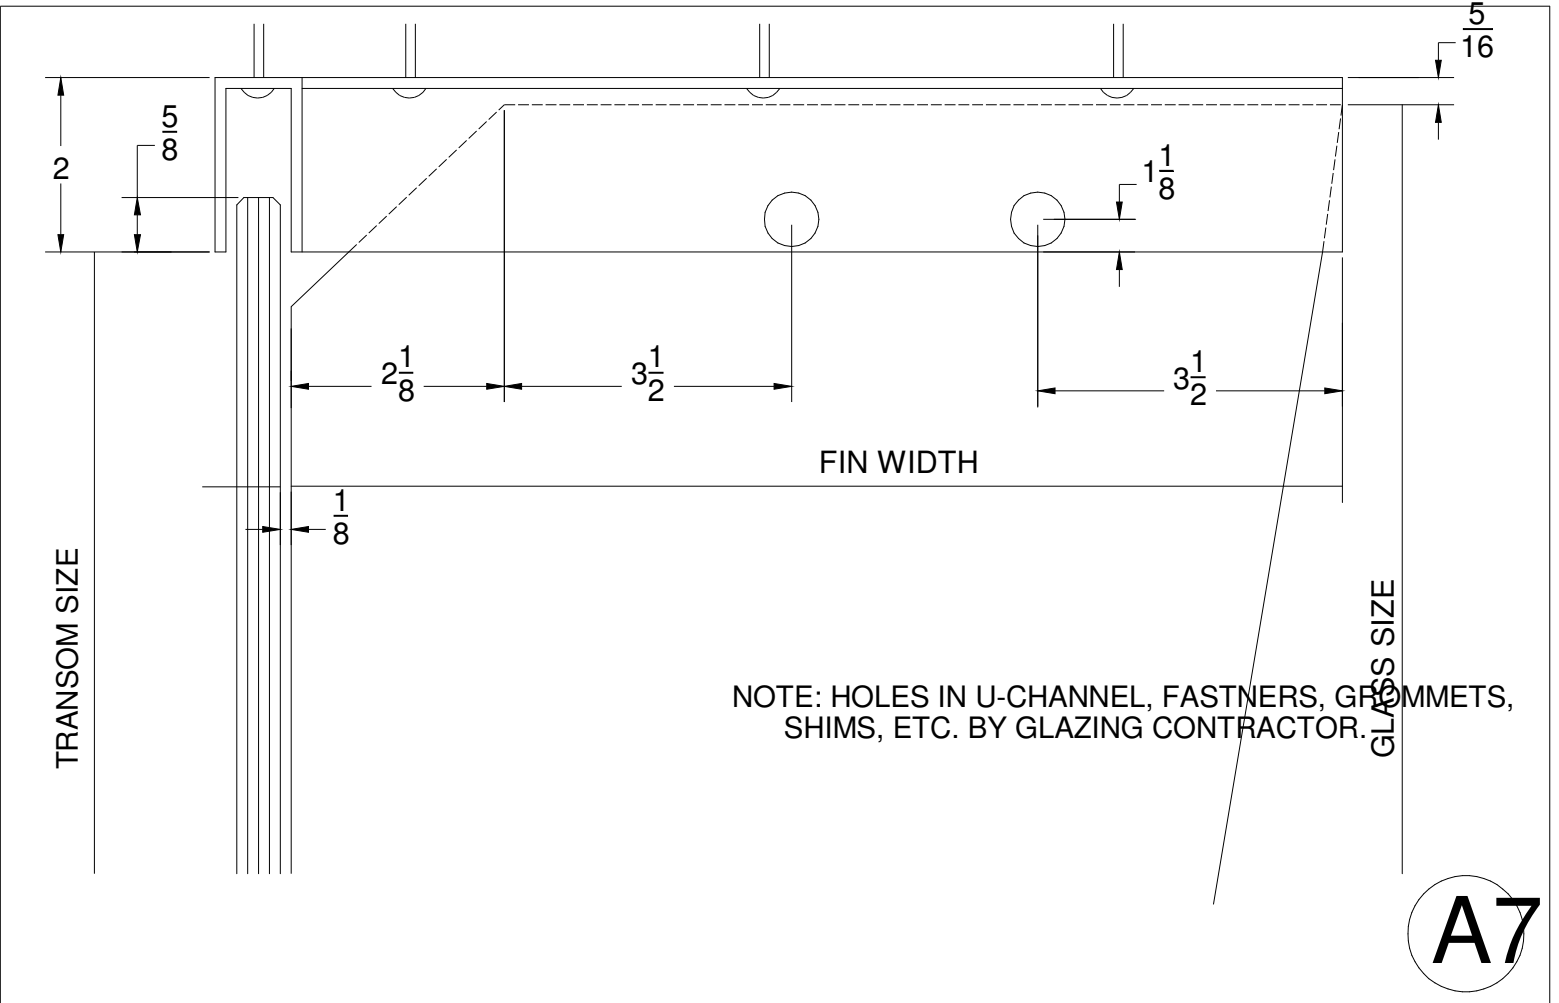

Section at Top of Fin (May be Surface Mounted or Recessed in Ceiling)