


# DOOR PLANS

F4

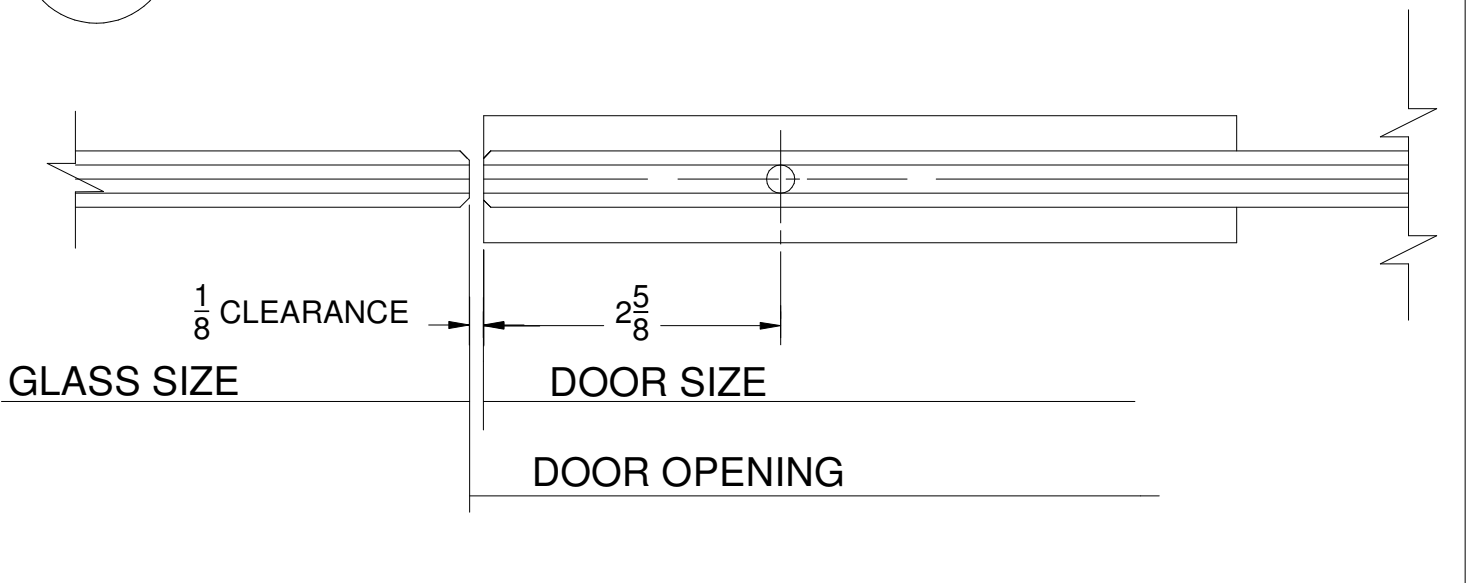

Door Edge Detail (Pivot Side) at Sidelight  
Type AGA Door and Sidelight w/Out Rail