


(A) - PLAN DETAIL AT WALL

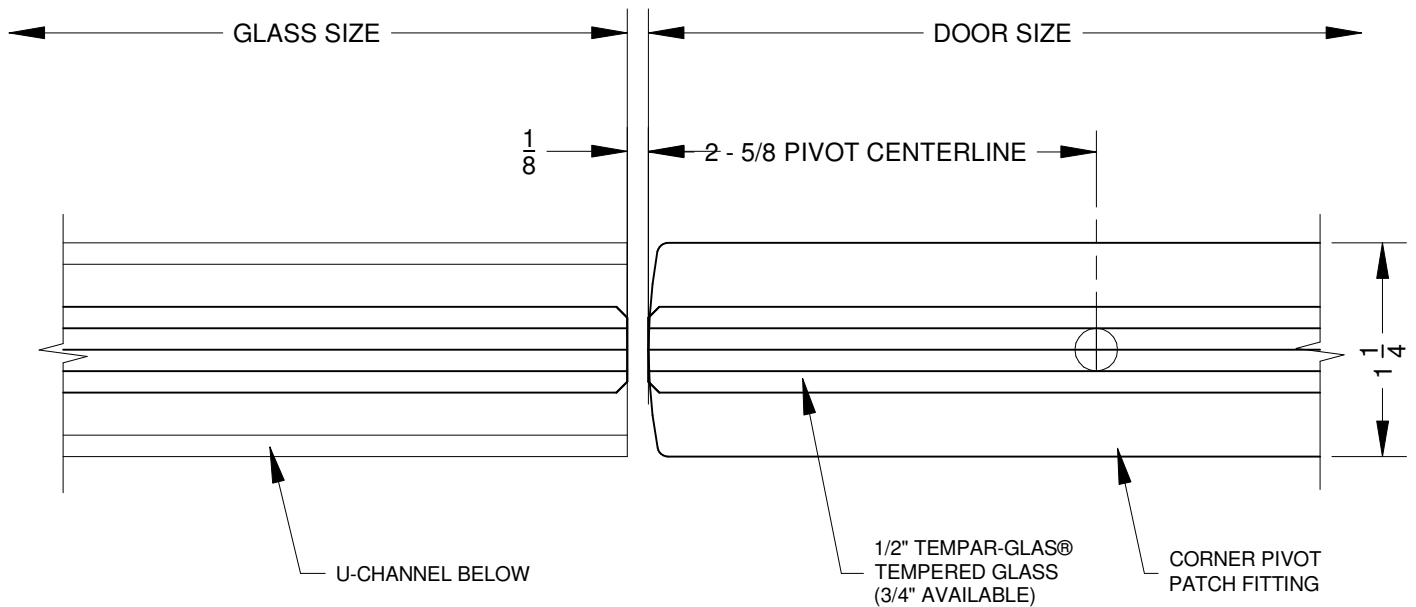

(B) - PLAN DETAIL AT SIDELIGHT